

DESCRIPTION

X1- HEIGHT OF 2ND STATION

X2- SIDE ACCESS
ACCESS:
A1.- 1.20M

X3- HEIGHT OF ELEVATOR COLUMNS


ELEVATOR DESCRIPTION

X11- ELEVATOR COLOR

X12- CRYSTAL CLEAR (INCLUDING MECHANISM)

X13- ARMED ELEVATOR

X14- COMPLETE COLUMNS

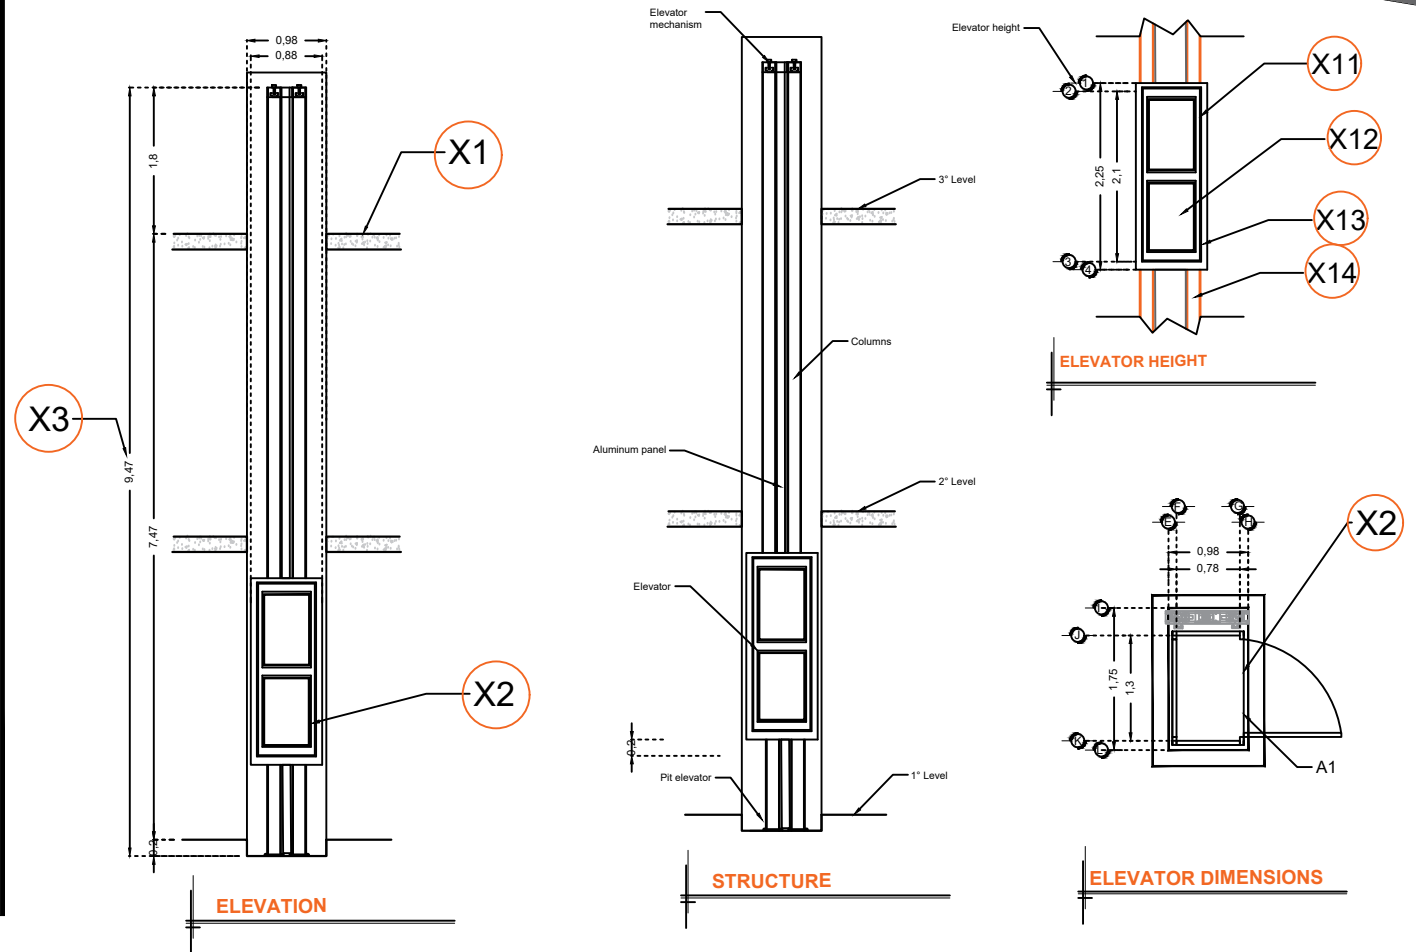

BUSINESS NAME: **JANE SALLIS**

CUSTOMER NUMBER:
17319-6575

NAME:
Jane Sallis

LOCATION: **Prol. 5 de Mayo #6 Casa Int. A-5 Col. Allende, San Miguel de Allende Gto**

ELEVATOR : **DISCAPACITADOS**

TYPE: **SEMICOMPLETA**

ELEVATION: **7.47 MTS** STATION: **2**

ARCHITECT:
Arq. Salvador Silva S.

WEIGHT: **500 KG** UH : **2 HP**

PIPELINE: **Gruesa**

FIRMA:

EQUIPMENT

GTO-002-L