



PA - ELEVADOR

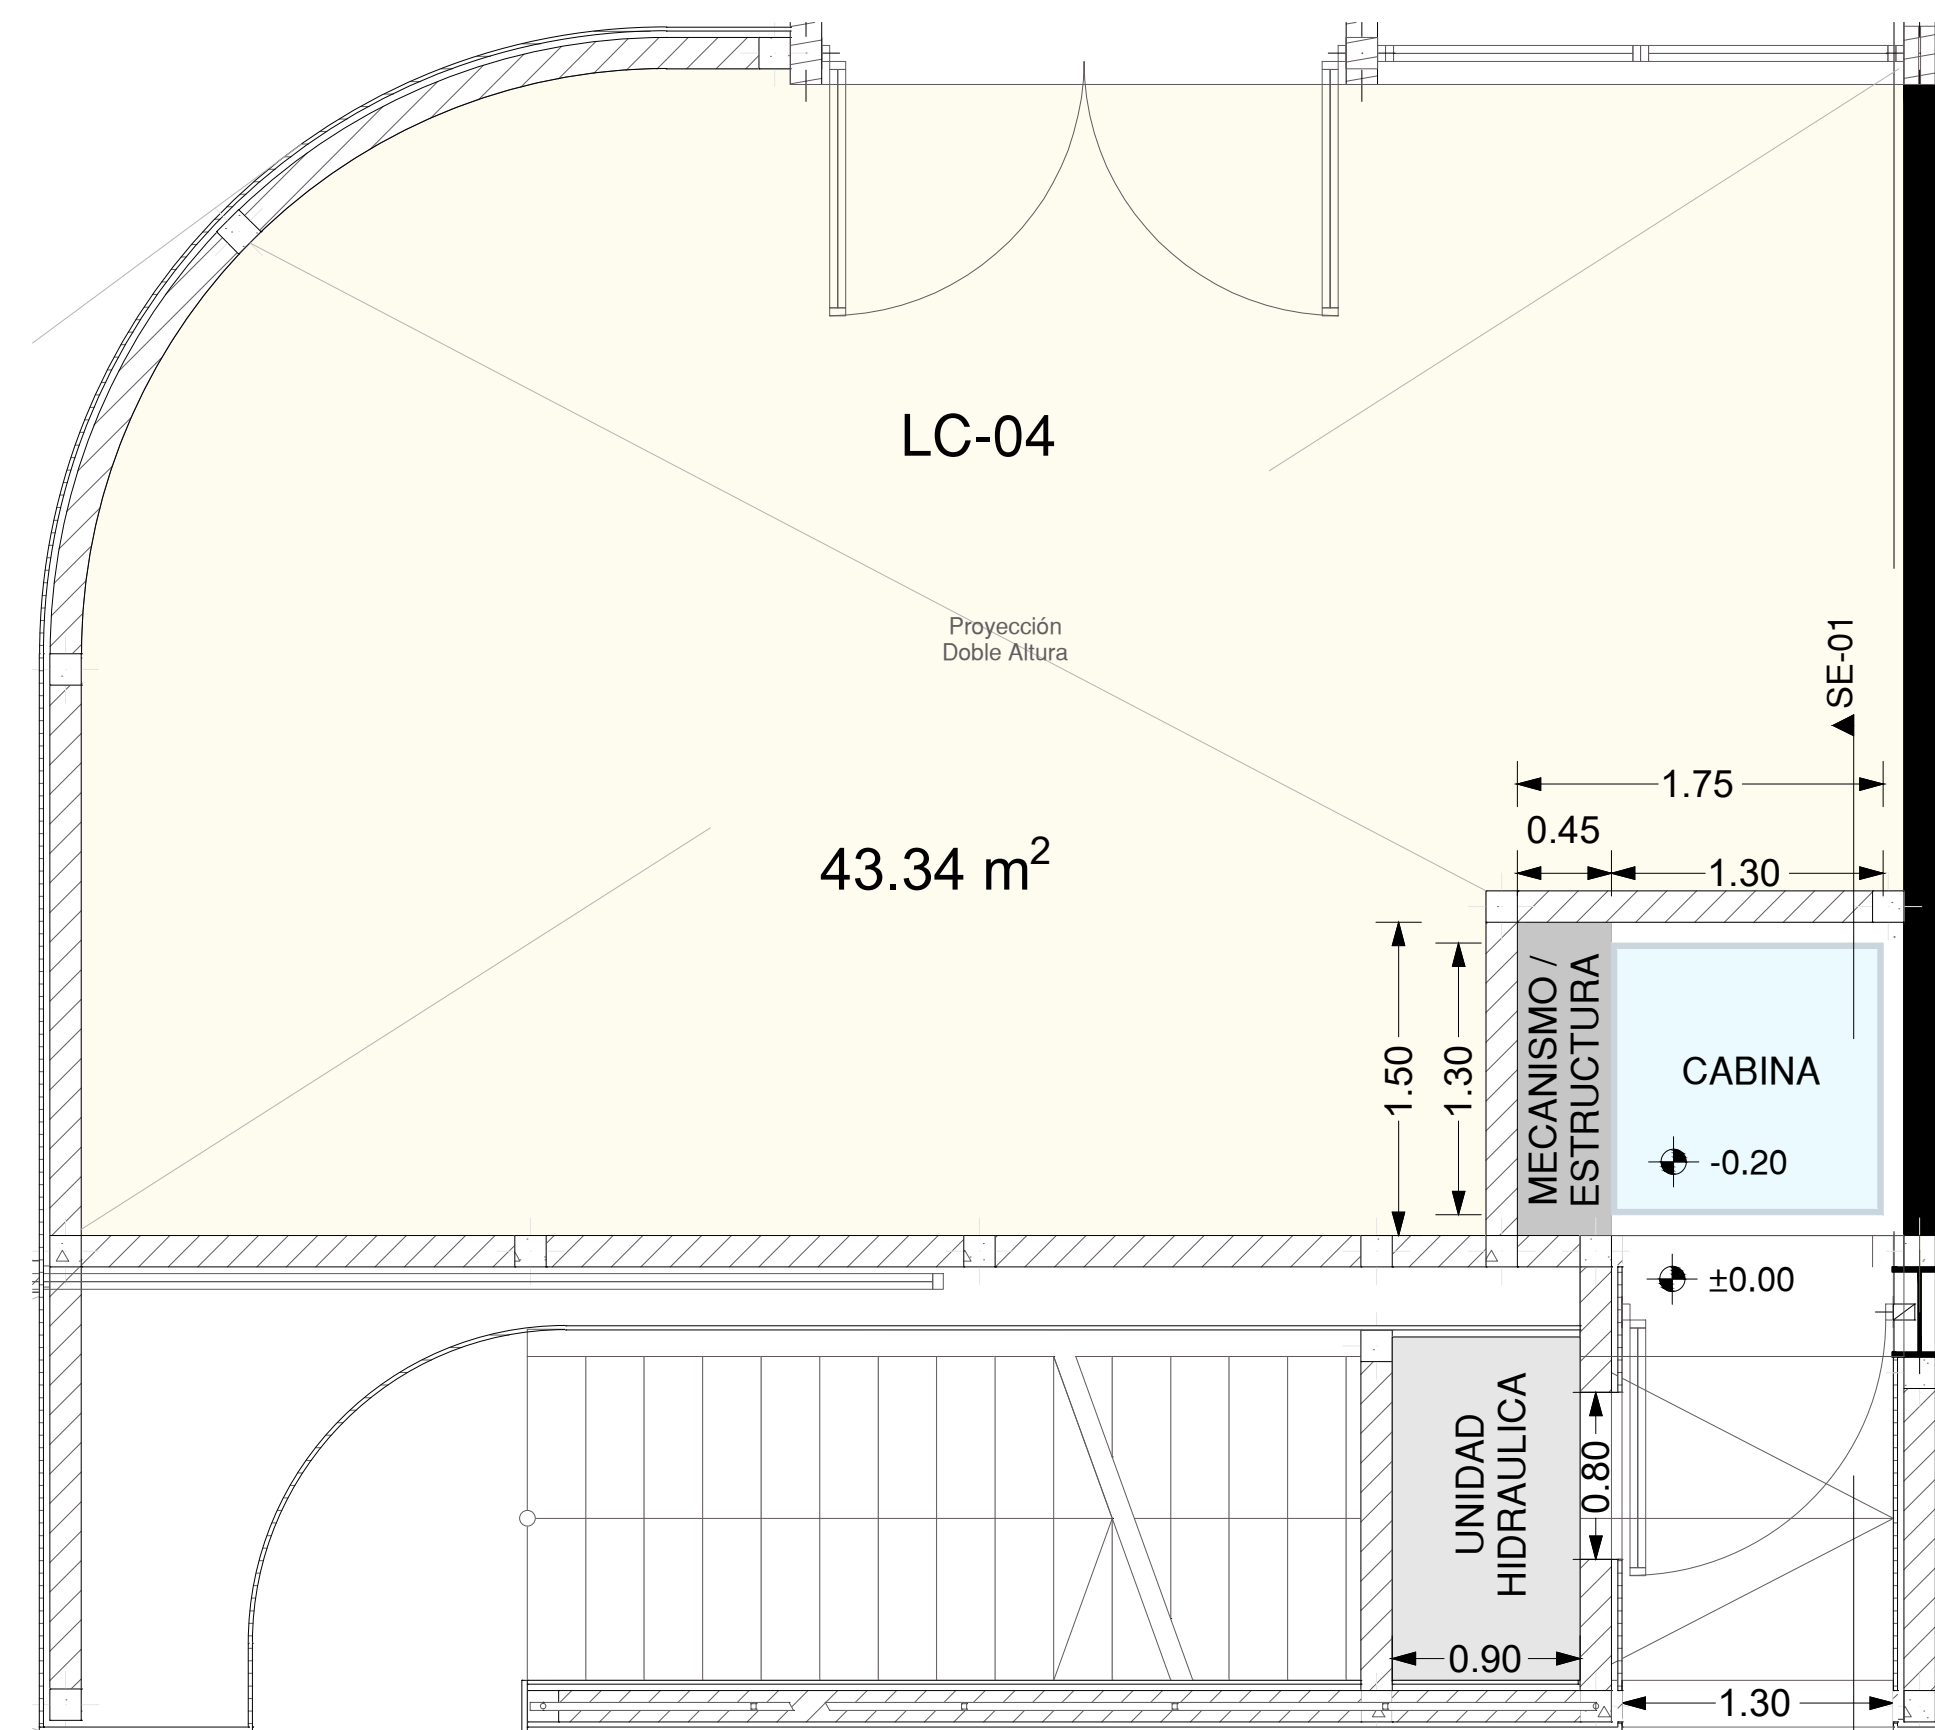

PB - ELEVADOR

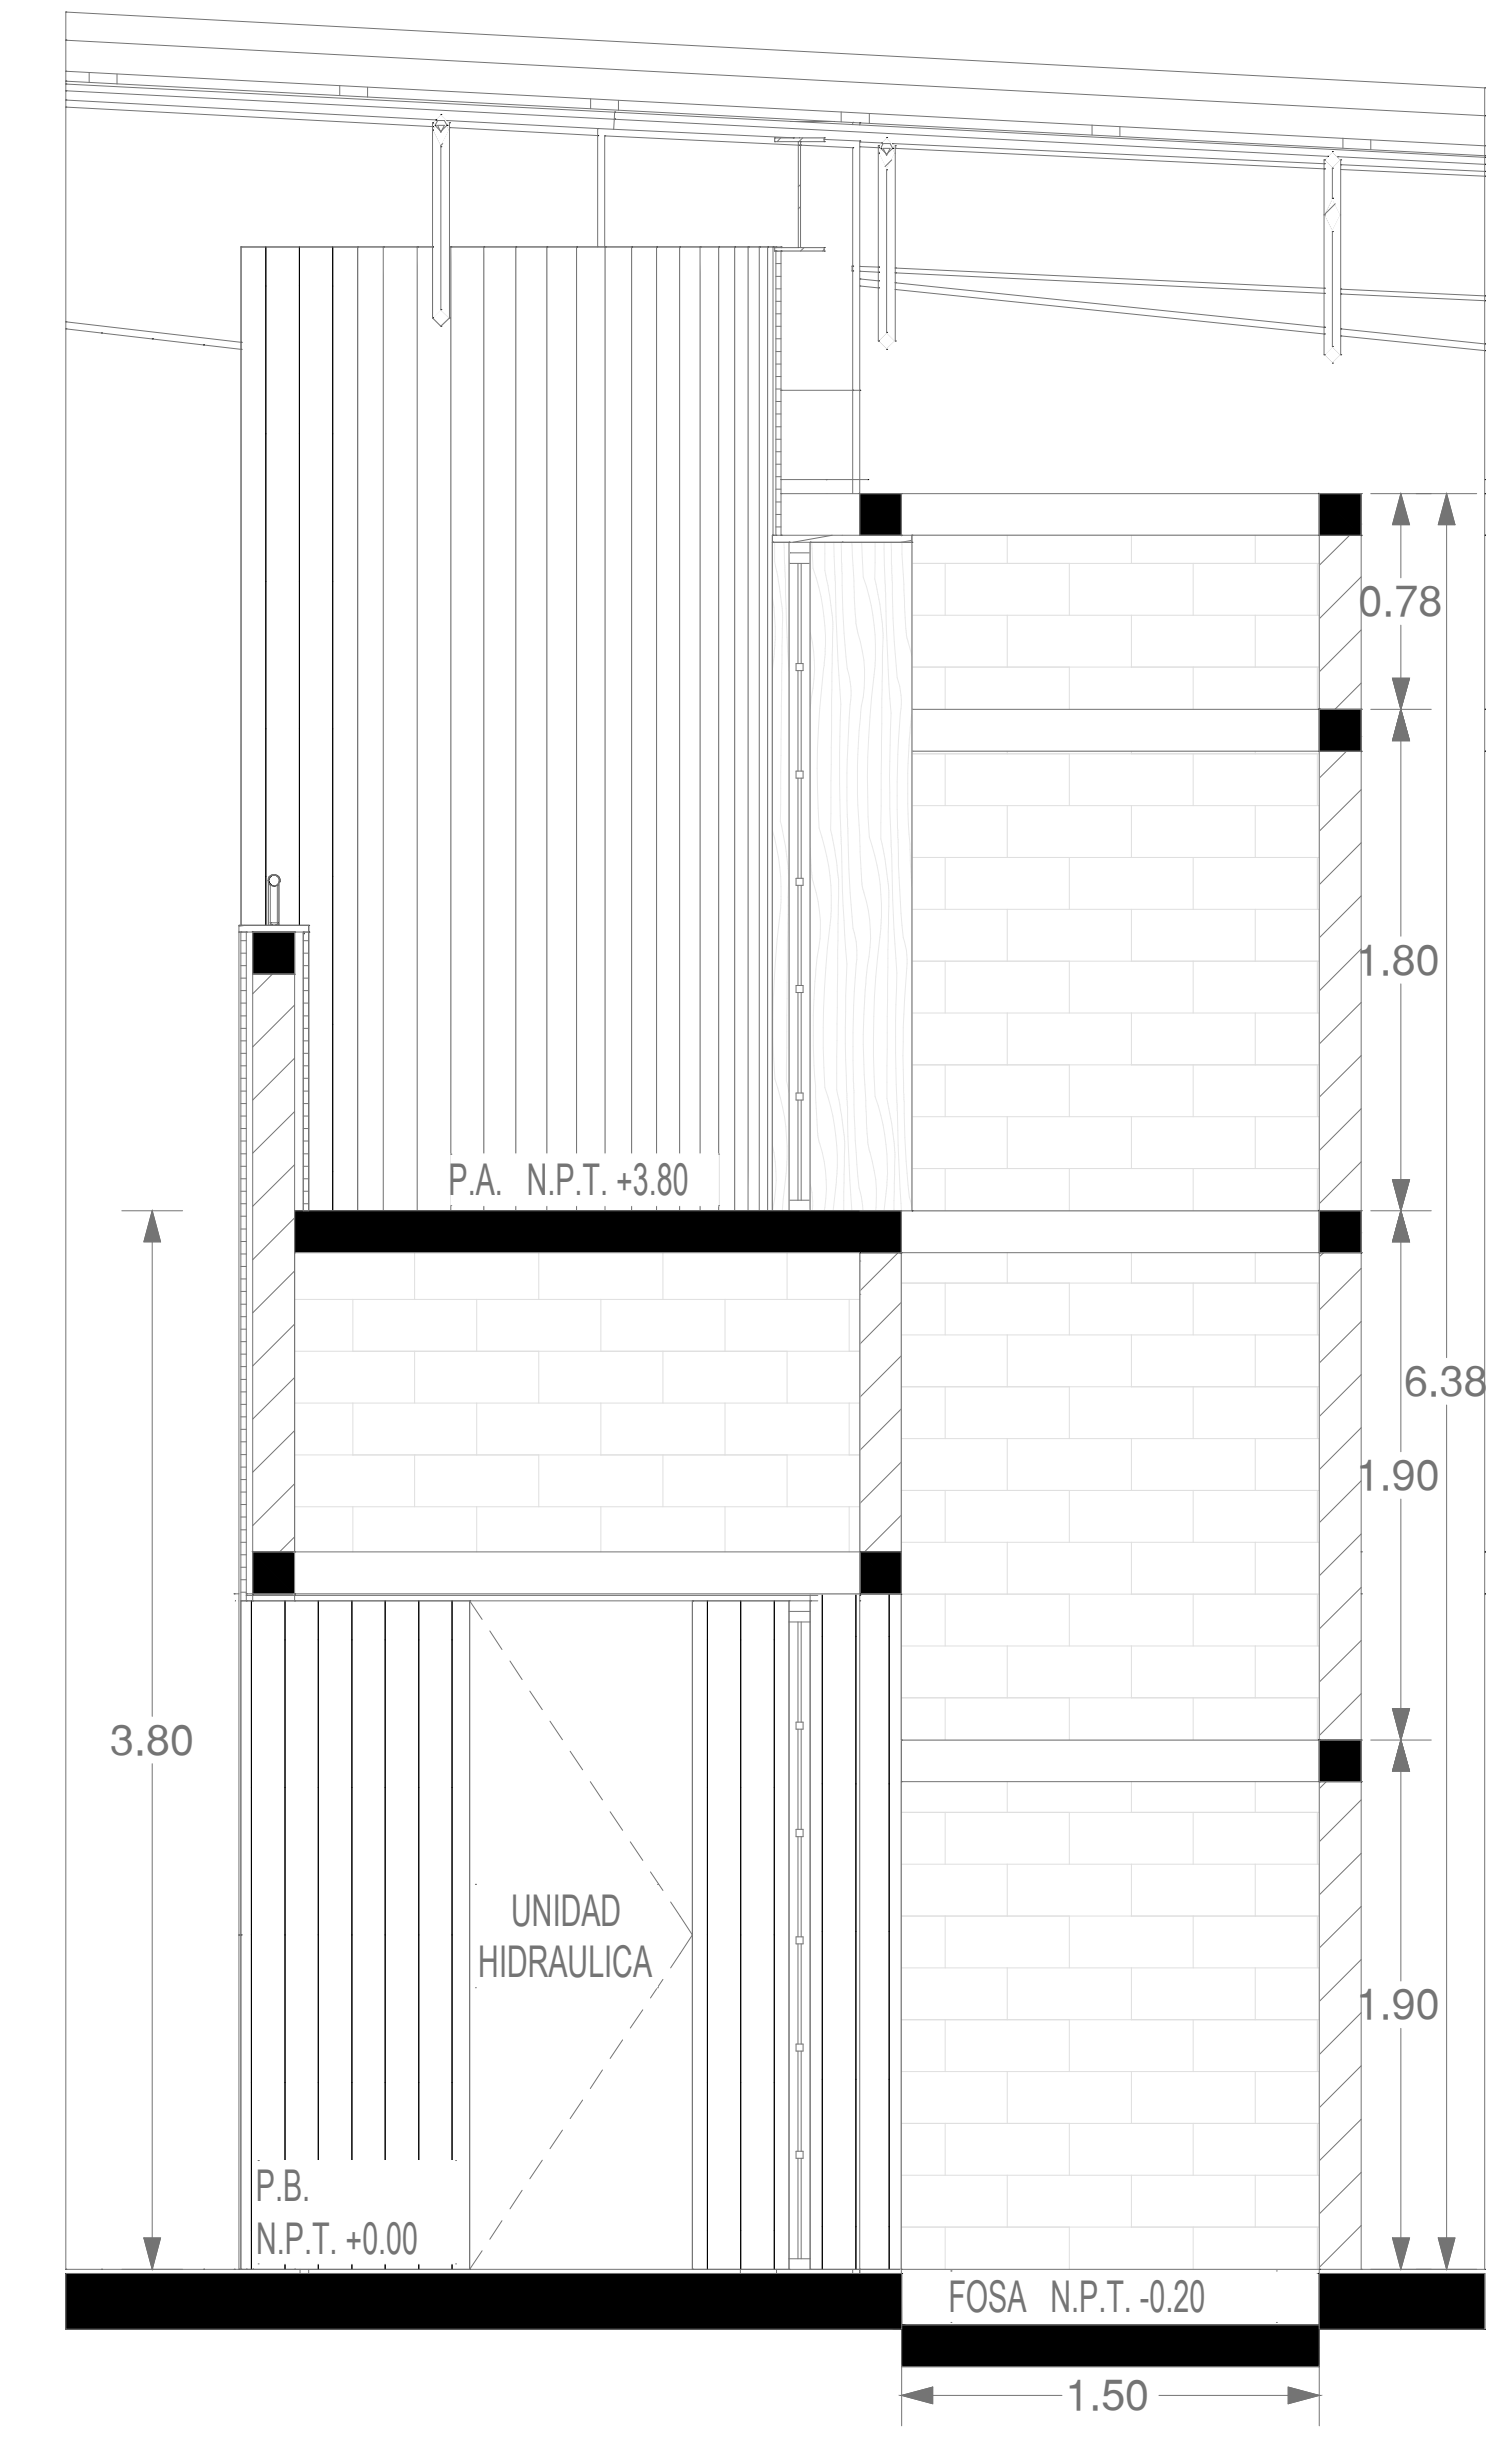

S01 - SECCION ELEVADOR

NOMBRE DEL PLANO
Elevador
 CLAVE
HUB-ELE
 ESCALA
1:100, 1:75

GOMA
 Avenida Hércules N.1 Colonia Hércules.
 C.P.76069. Querétaro, México
 www.goma.haus