


PLANA-AUTOS

OBRA: OLYMPIOS

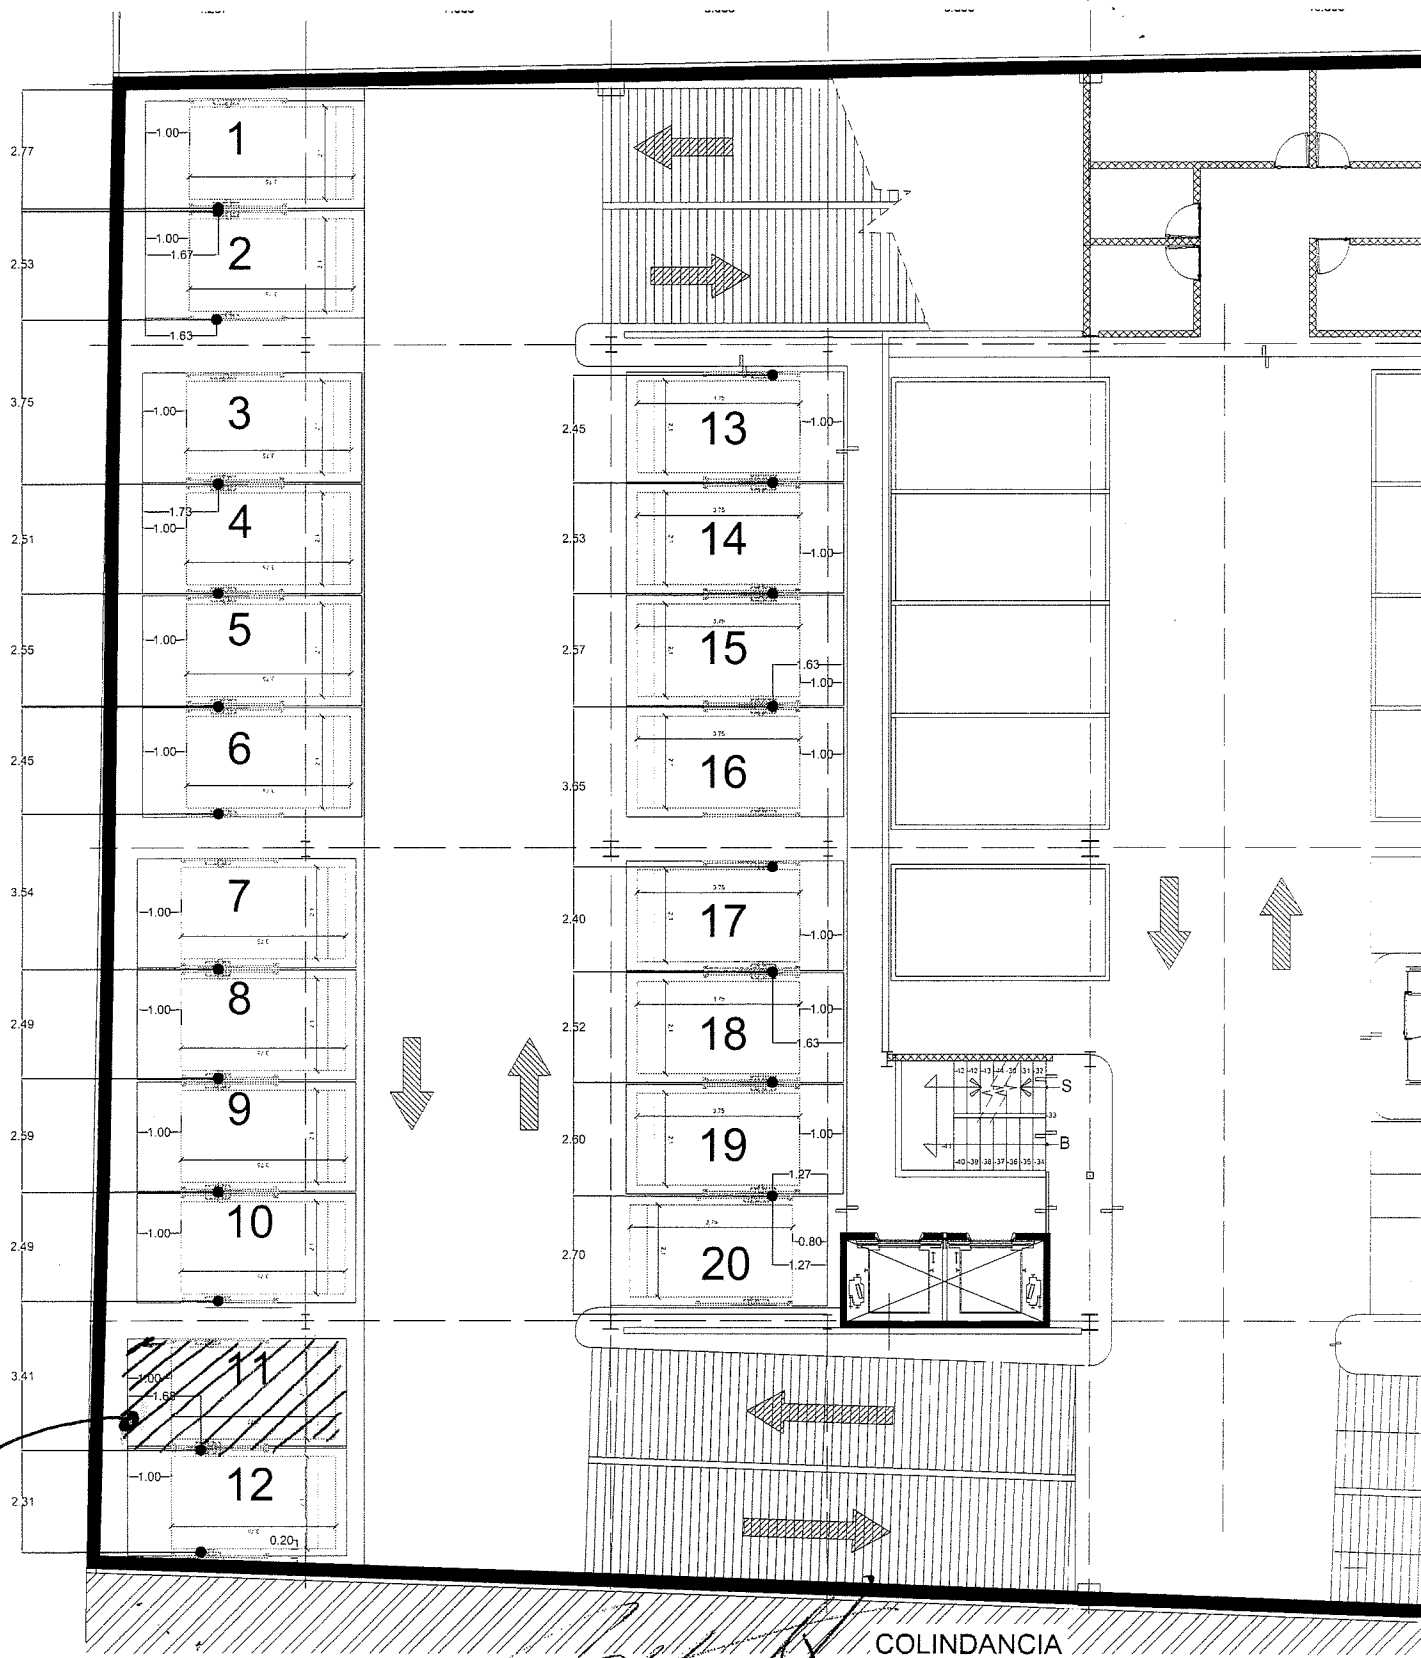

SE CANCELA
CAJON # 11

[Signature]
ARQ. BENITO H.

[Signature]
Oram