

CLIENTE: A. J. DESARROLLO E
INFRAESTRUCTURA, SA DE CV
NO. 11437-4852





PROYECTO: **PLUTARCO**

RAMPAS TIPO:

1 RAMPAS TR-EVOLUTION HEAVY
DUTY LIBRE DE 2.10 X 3.75 MTS
ALTURA DE LEVANTE 2.10 MTS.
DISTANCIA DE RESGUARDO 0.80 MTS
CONEXION INFERIOR

PLUTARCO NO. 49

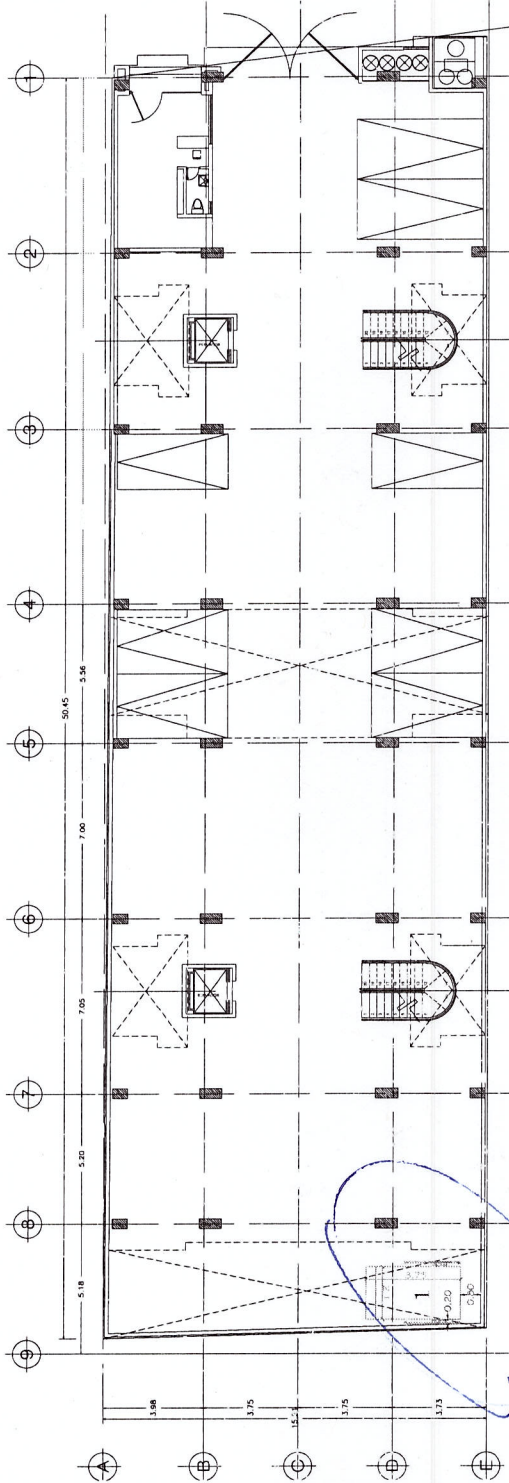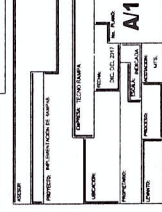

PLANTA SOTANO



1 RAMPAS TR-EVOLUTION HEAVY
DUTY LIBRE DE 2.10 X 3.75 MTS

Handwritten signature and initials in blue ink.